



EXISTING DRAINAGE AREA PLAN

SCALE 1"=60'

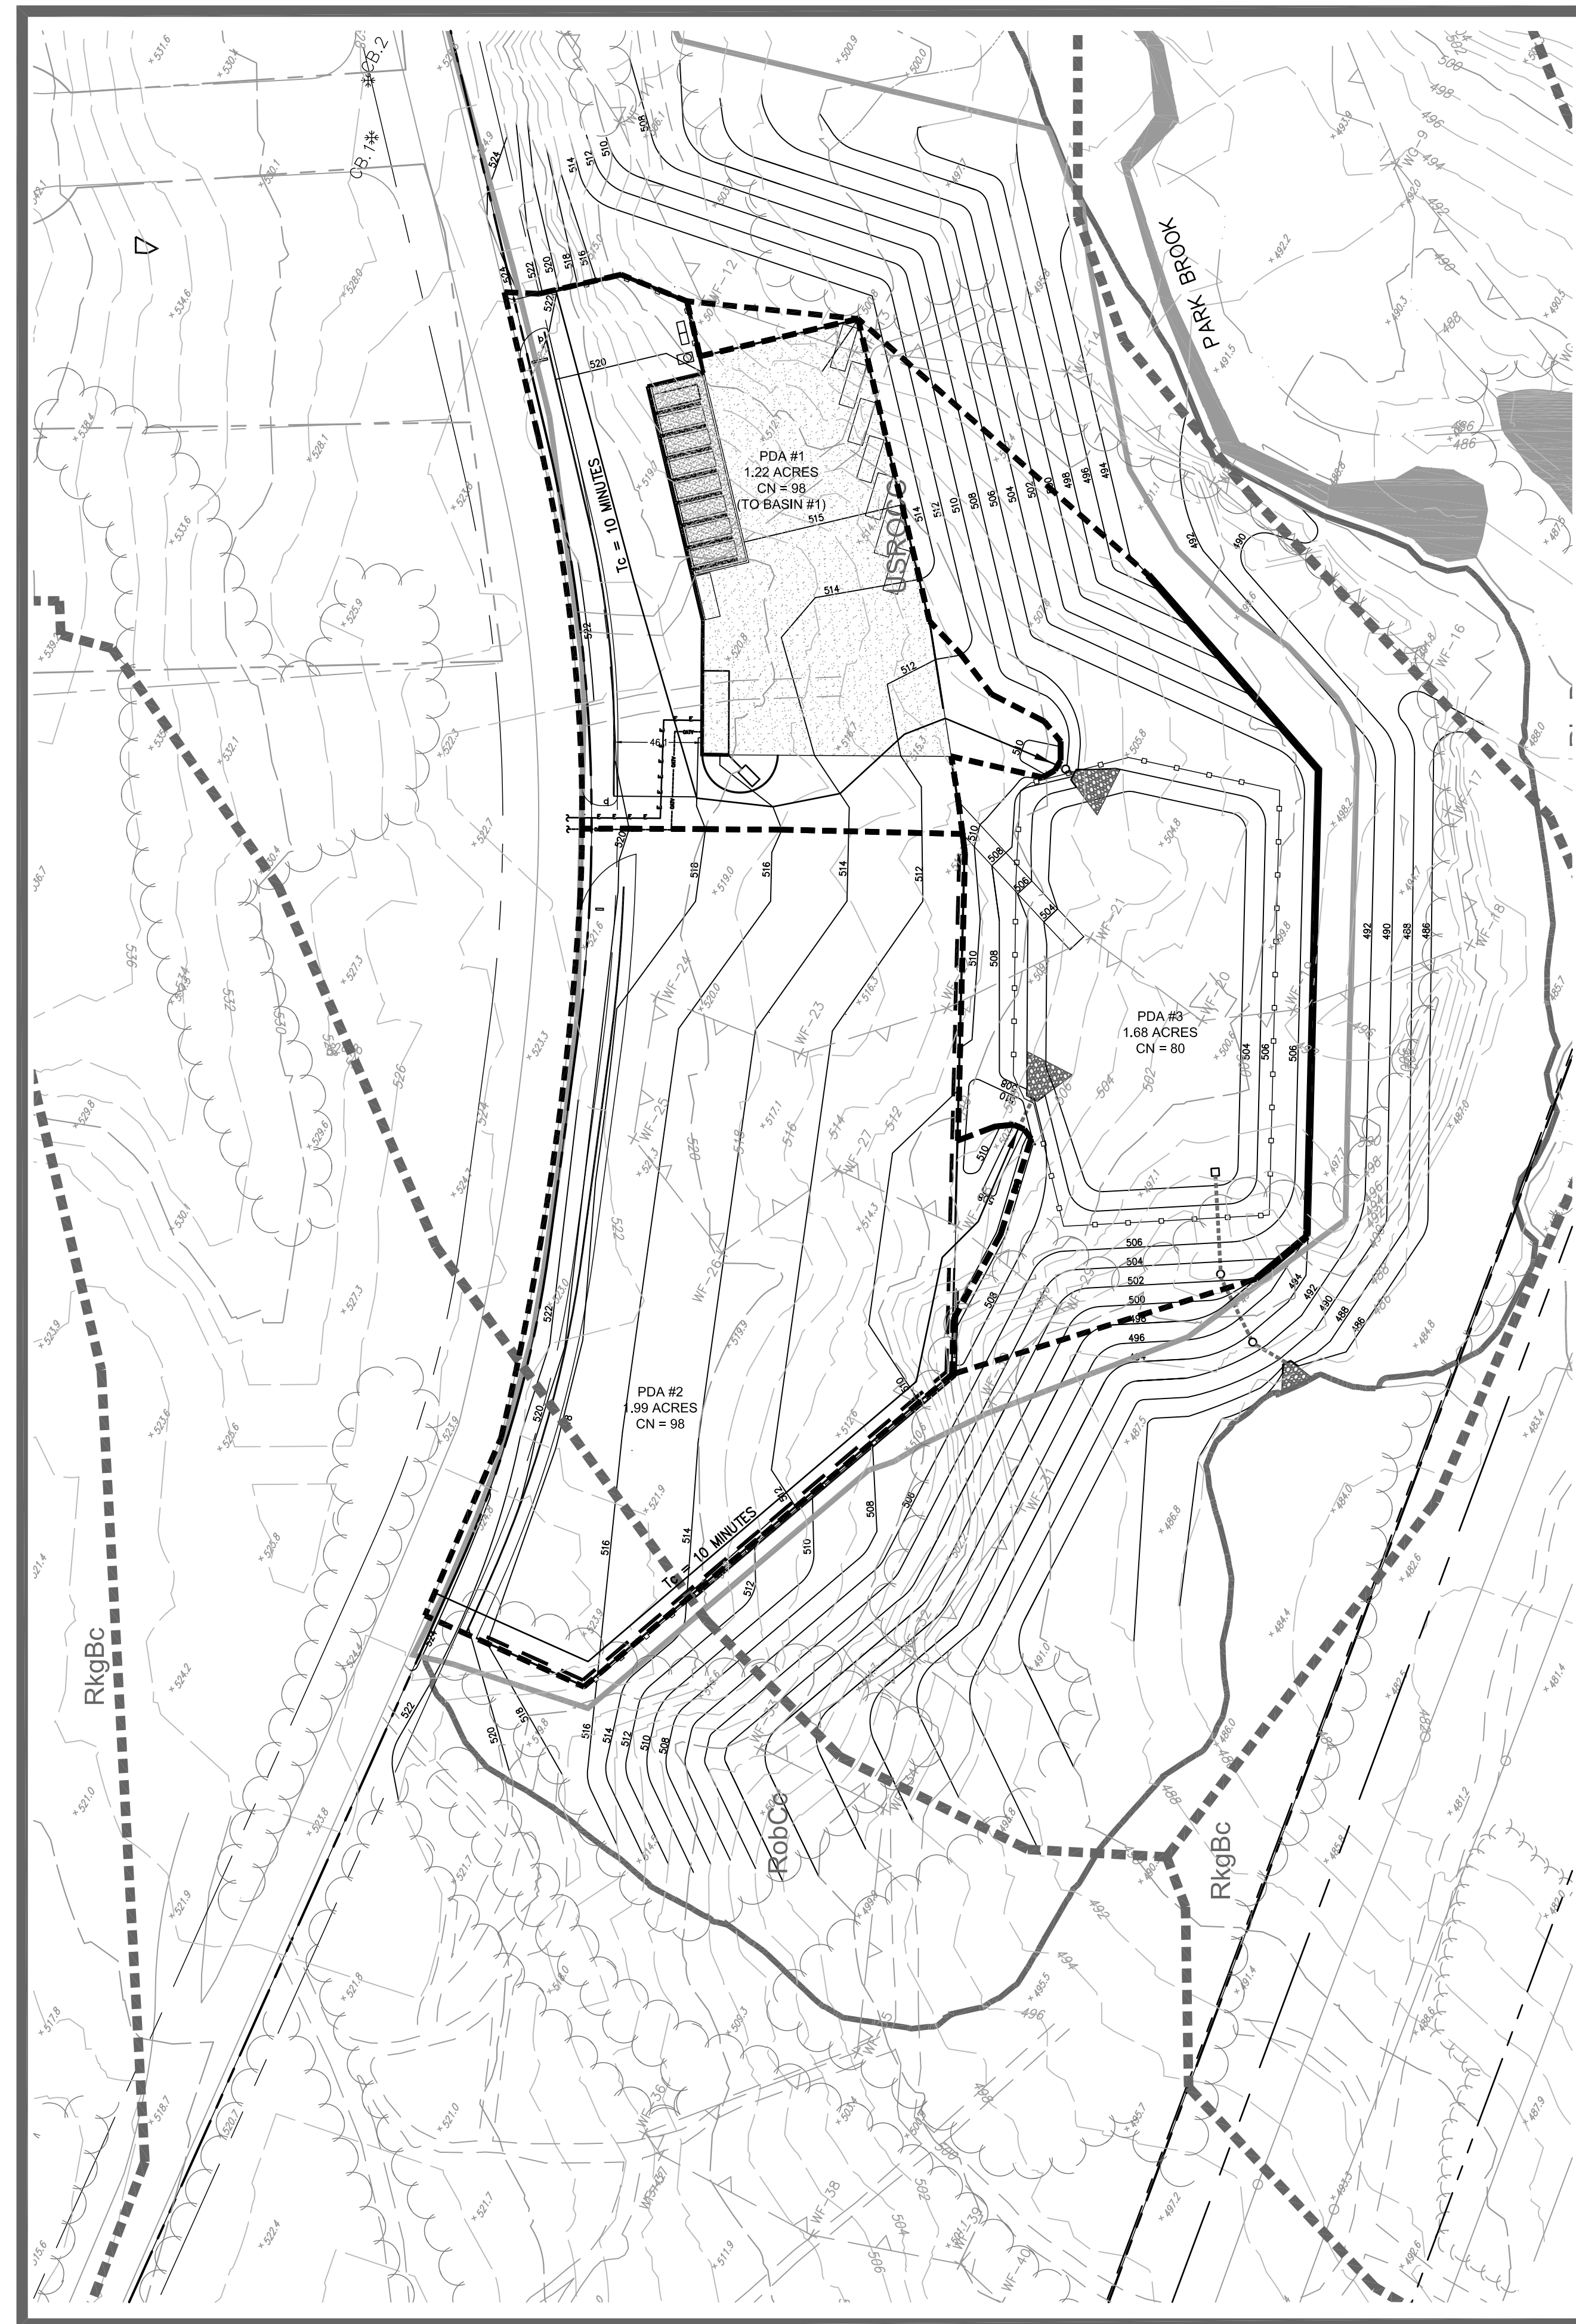

PROPOSED DRAINAGE AREA PLAN

SCALE 1"=60'

 

Scale 1" = 60 ft

140 WEST MAIN STREET		HIGH BRIDGE, NJ 08829	
PH. 908-238-0544		FAX. 908-238-9572	
A PROFESSIONAL ASSOCIATION			
CERTIFICATE OF AUTHORIZATION NO.: 24GA28021500			
3	REV. PER LIMITS OF CAPPING PLAN	PMH	12/12/14
2	REV. PER COMMENTS	GJS	5/9/14
1	REV. FOR SUBMISSION	PMH	3/3/14
NO.	REVISION	BY	DATE

12/12/14
DATE

WAYNE J. INGRAM
 PROFESSIONAL ENGINEER
 N.J. P.E. NO. 24GE048393

PROJECT: BOROUGH OF RINGWOOD
RECYCLING CENTER SITE PLAN

PETER'S MINE ROAD
BLOCK 601 LOT 14 TAX MAP SHEET 6.03
BOROUGH OF RINGWOOD

PASSAIC COUNTY NEW JERSEY

DRAINAGE AREA PLAN

JOB NO.:	13245C	DRAWING NO.:	<div style="font-size: 2em; font-weight: bold;">6</div> <div style="font-size: 3em; font-weight: bold; margin-top: 10px;">11</div>
SCALE:	1"=60'		
DESIGNED:	PMH		
CHECKED:	WJI		
FILENAME:	06_DA.DWG		
DATE:	5/9/2014		

