



EXISTING DRAINAGE AREA PLAN

SCALE 1"=60'

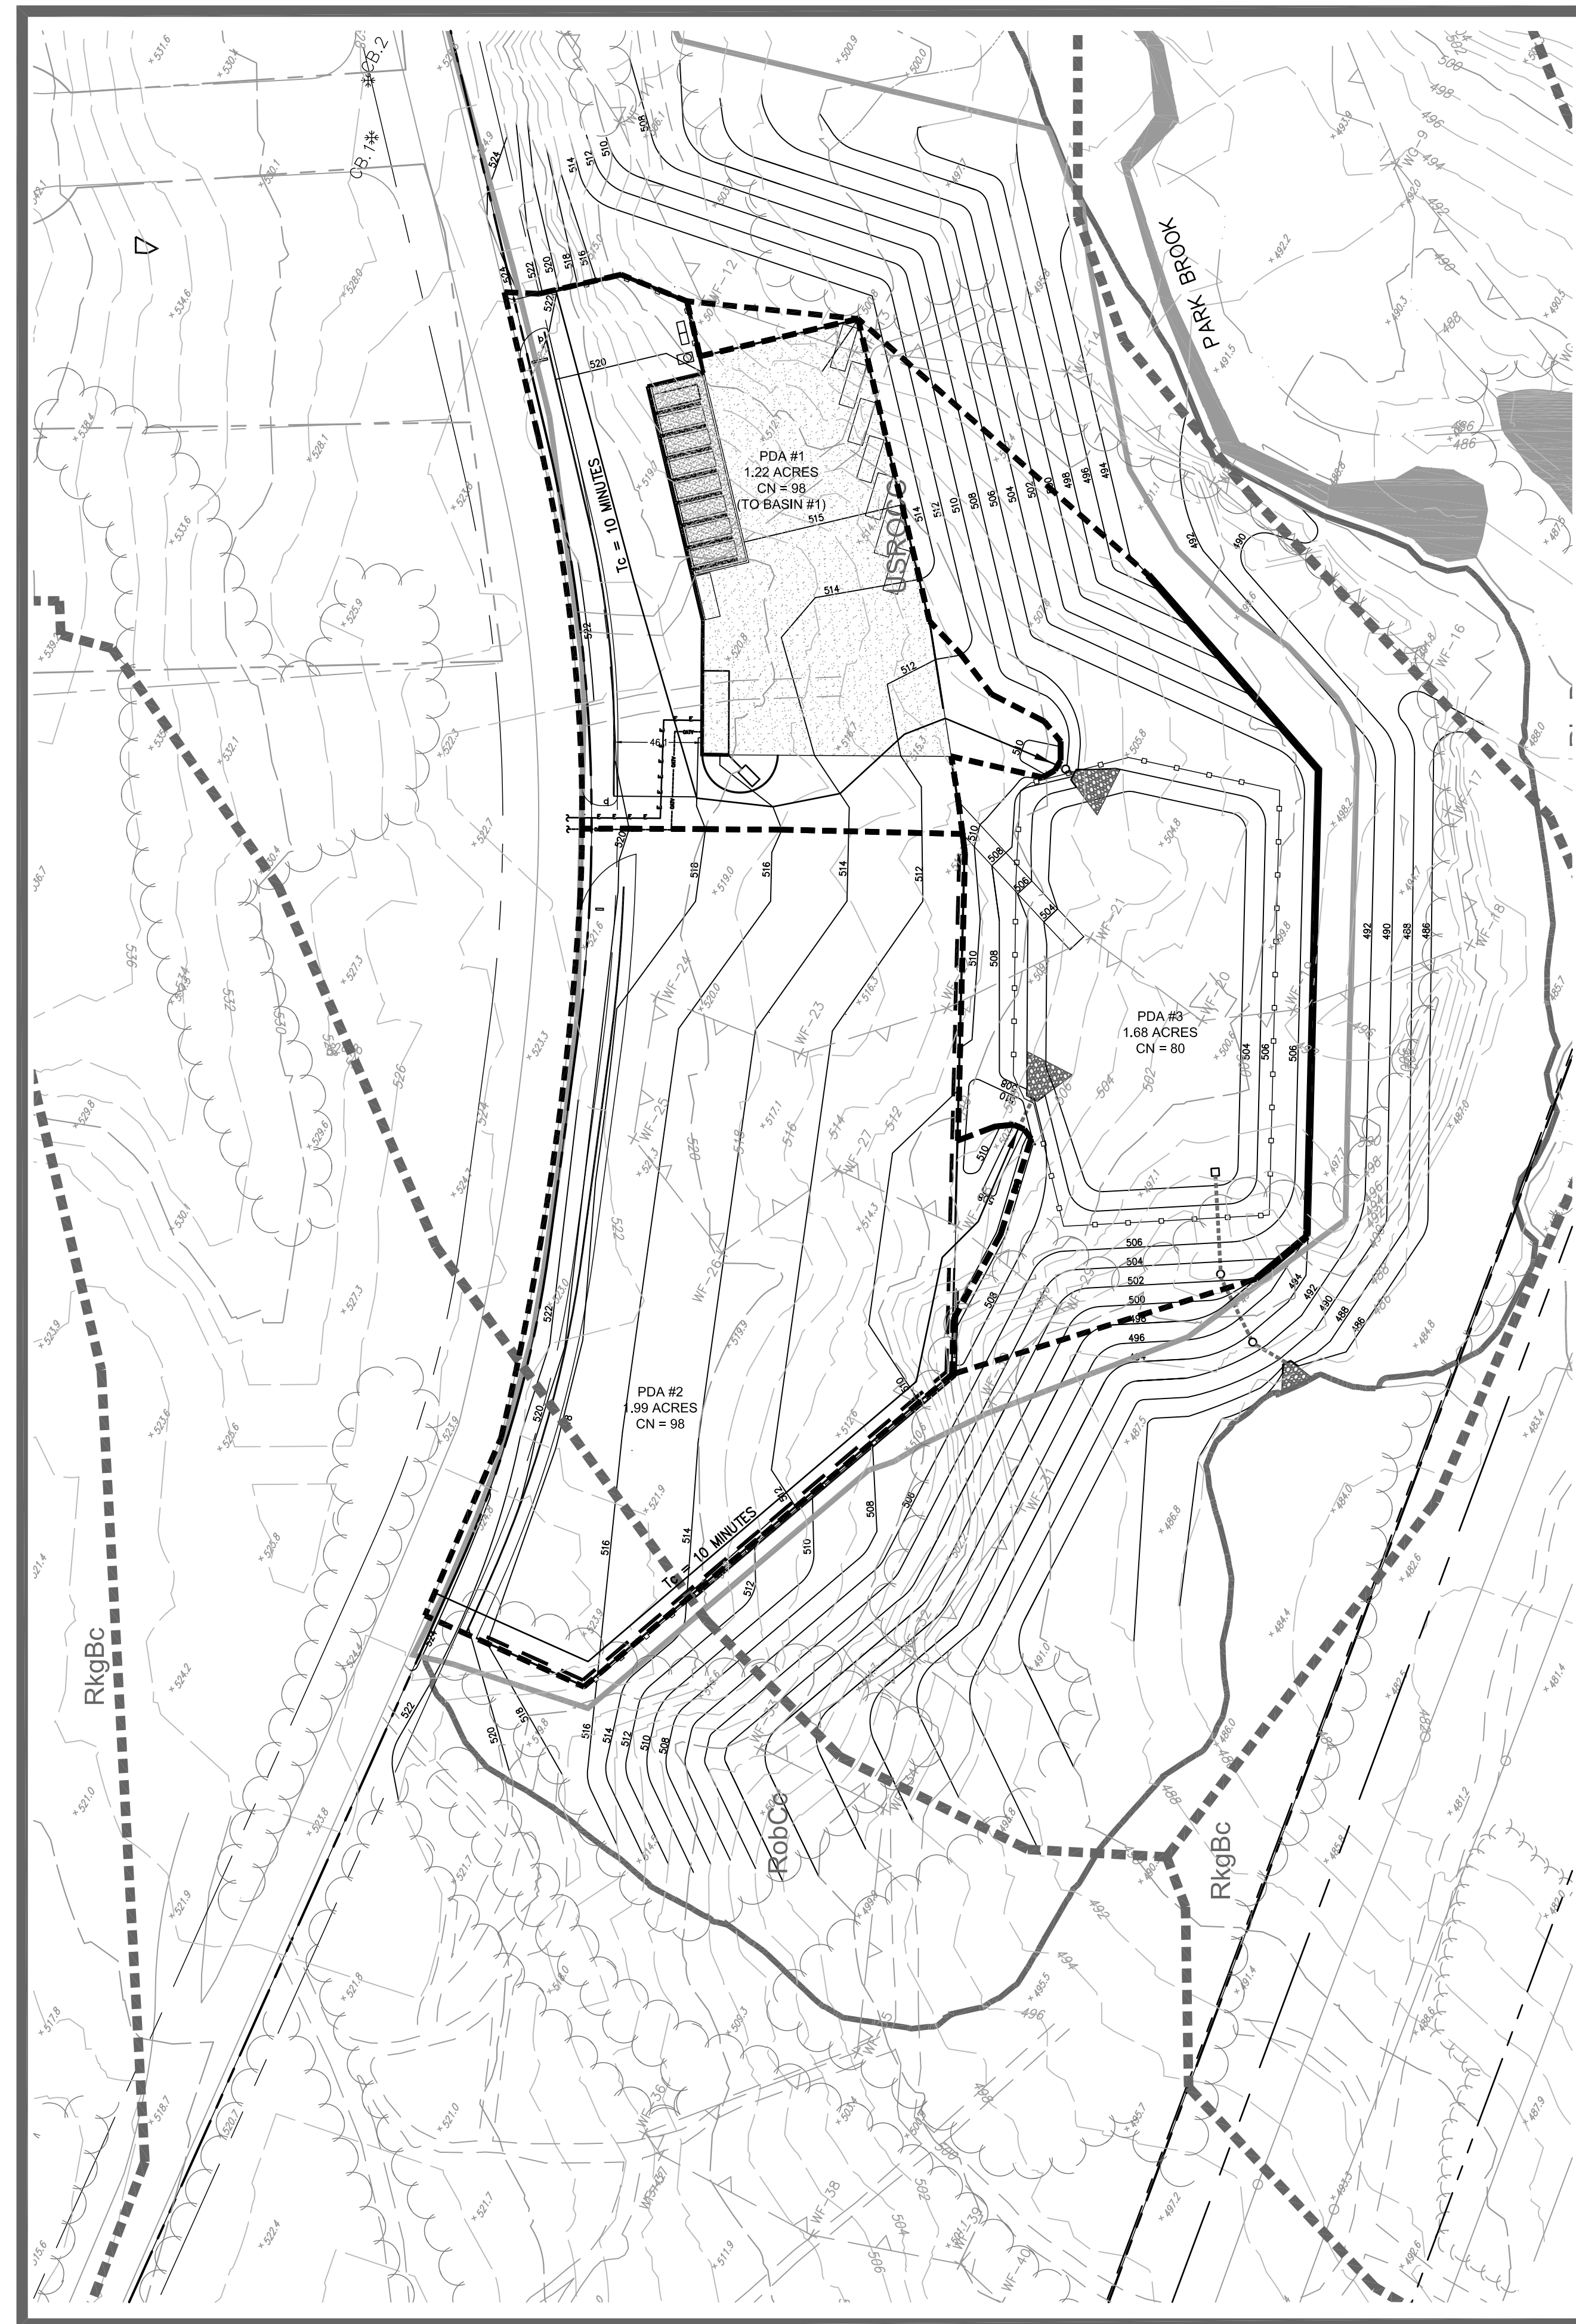

PROPOSED DRAINAGE AREA PLAN

SCALE 1"=60'

 

Scale 1" = 60 ft

140 WEST MAIN STREET HIGH BRIDGE, NJ 08829 PH. 908-238-0544 FAX. 908-238-9572 A PROFESSIONAL ASSOCIATION CERTIFICATE OF AUTHORIZATION NO.: 24GA28021500			
3	REV. PER LIMITS OF CAPPING PLAN	PMH	12/12/14
2	REV. PER COMMENTS	GJS	5/9/14
1	REV. FOR SUBMISSION	PMH	3/3/14
NO.	REVISION	BY	DATE

12/12/14  
DATE

WAYNE J. INGRAM  
 PROFESSIONAL ENGINEER  
 N.J. P.E. NO. 24GE048393

PROJECT: BOROUGH OF RINGWOOD  
 RECYCLING CENTER SITE PLAN

PETER'S MINE ROAD  
 BLOCK 601 LOT 14 TAX MAP SHEET 6.03  
 BOROUGH OF RINGWOOD

PASSAIC COUNTY NEW JERSEY

**DRAINAGE AREA PLAN**

JOB NO.:	13245C	DRAWING NO.:	<b>6</b>  <b>11</b>
SCALE:	1"=60'		
DESIGNED:	PMH		
CHECKED:	WJI		
FILENAME:	06_DA.DWG		
DATE:	5/9/2014		

